



GROUND FLOOR PLAN
SCALE 1:50

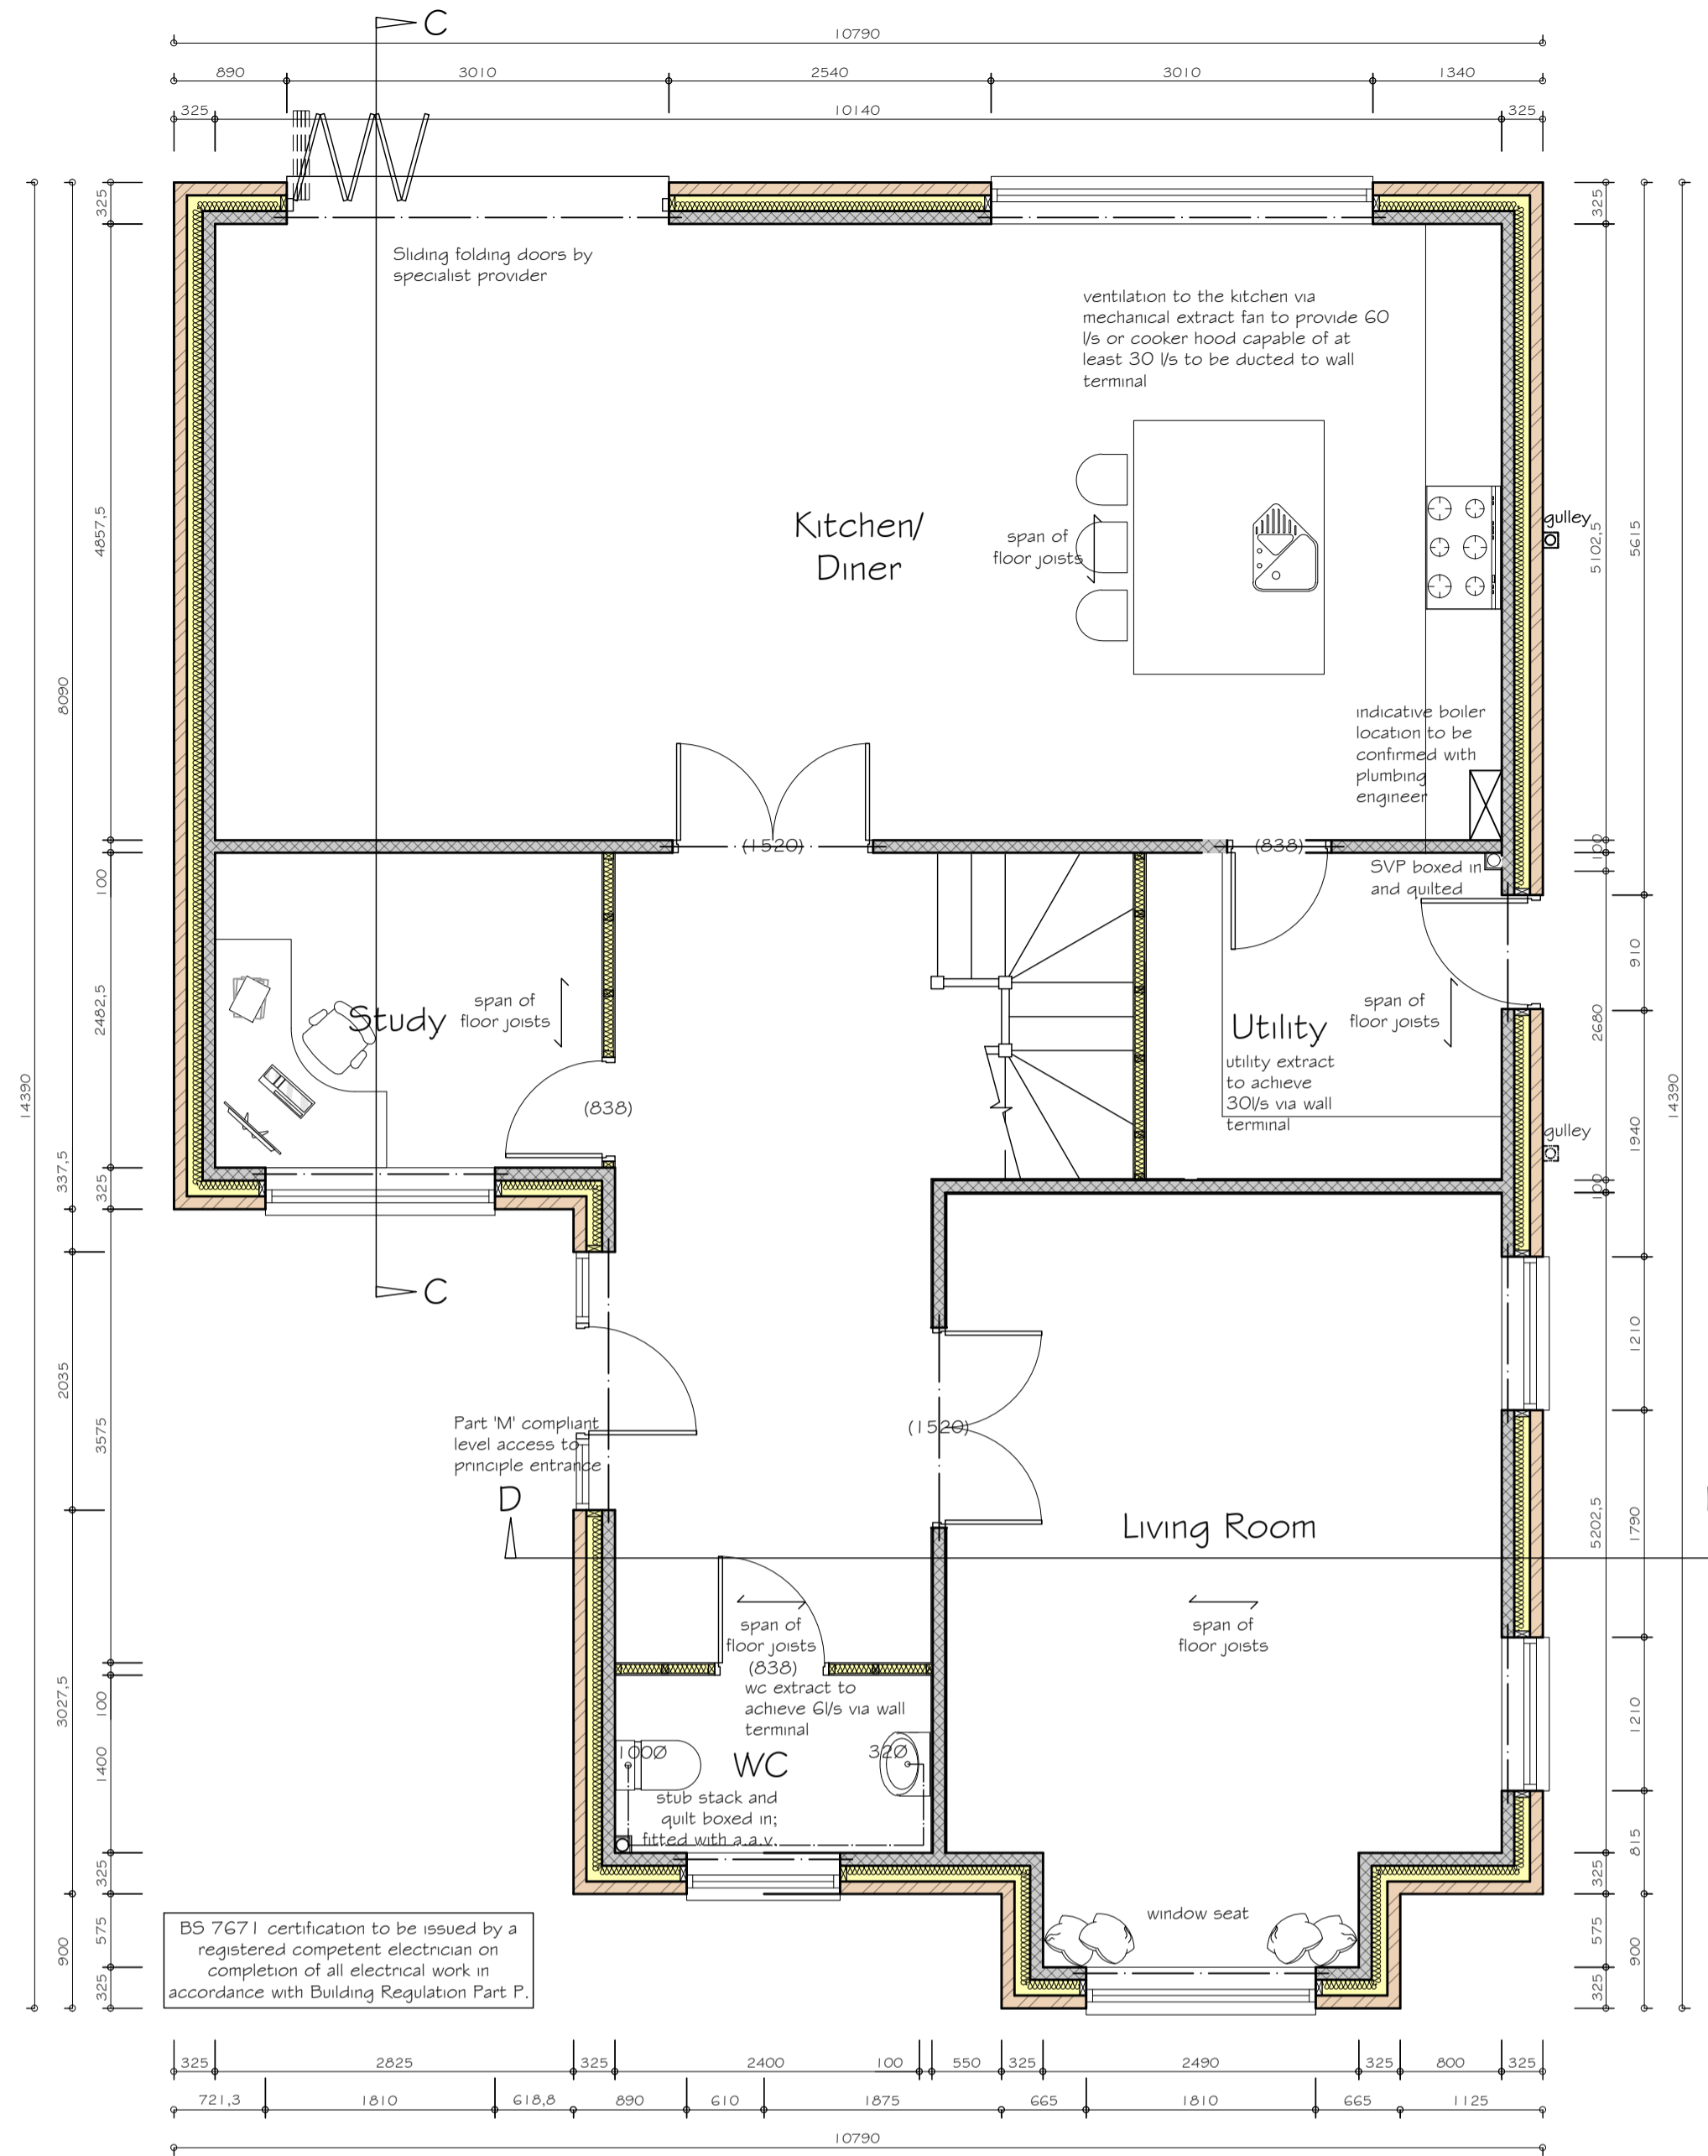


GROUND FLOOR PLAN
SCALE 1:50

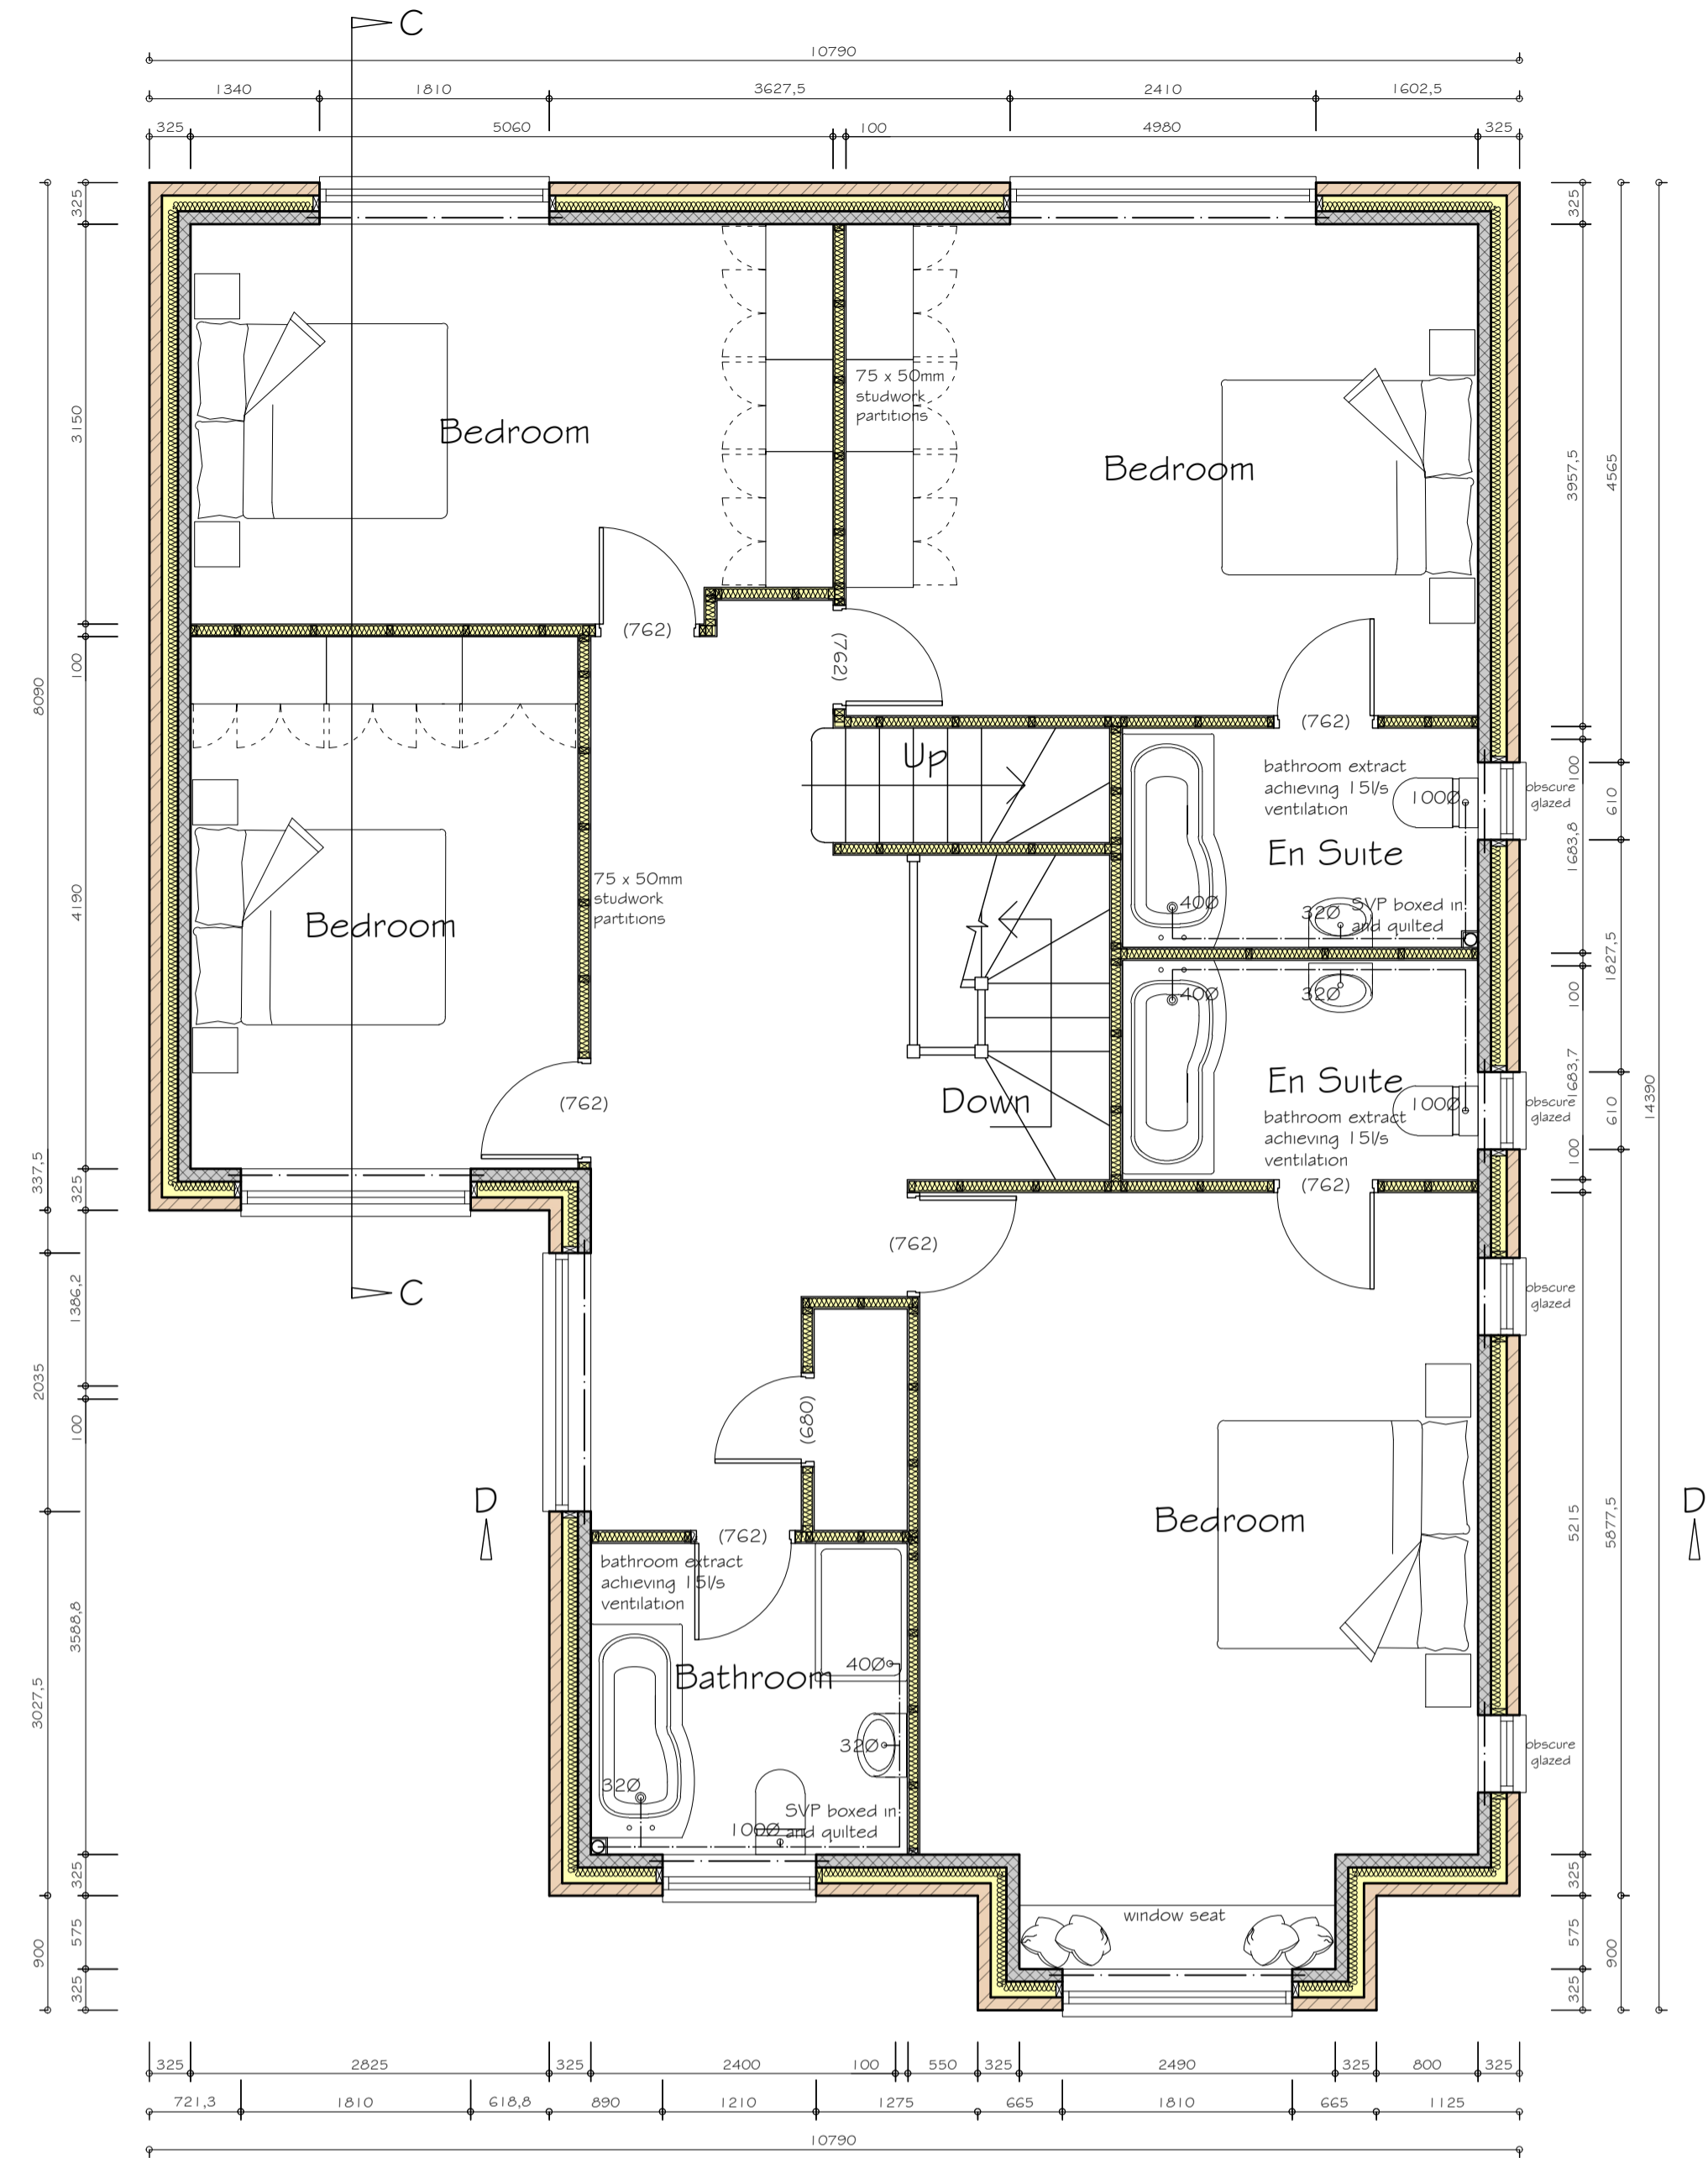

FIRST FLOOR PLAN
SCALE 1:50



FRONT ELEVATION
SCALE 1:100

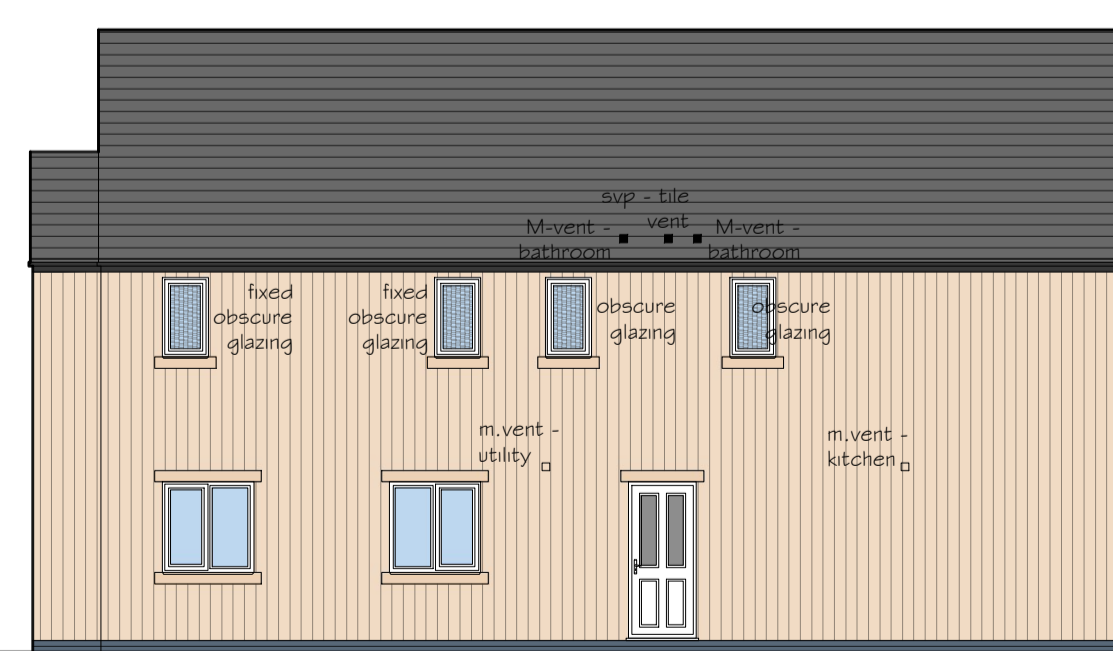


SIDE ELEVATION
SCALE 1:100



REAR ELEVATION
SCALE 1:100



SIDE ELEVATION
SCALE 1:100

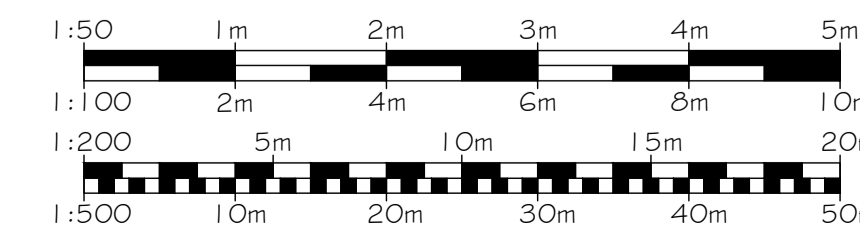

REVISIONS		
CLIENT Kirk Hallam Homes Unit 1, Langley Park Industrial Estate, North Street, Langley Mill, Nottingham, NG16 4B5		
LOCATION The Starthe, G3 Hands Road, Heanor, Derbyshire, DE75 7HA		
PROJECT Proposed Residential Development		
TITLE The Mundy Plans and Elevations		
PAPER SIZE ISO A1 (594.00 x 841.00 MM)	SCALE 1:50, 1:100	DATE Sept. 2018
DRAWING NUMBER JG/KHH/18/28/07	REVISION E	
<small>Scales are correct at time of plotting however please note that distortion can occur during copying. This drawing is copyright and may not be altered, traced, photographed, electronically copied or used for any purpose other than for which it is issued, without written permission from Mr. Gaughan. Check all dimensions on site. Any discrepancies should be reported to the designer before works proceed. Hatching is a representation of materials only.</small>		