




GROUND FLOOR PLAN  
SCALE 1:50

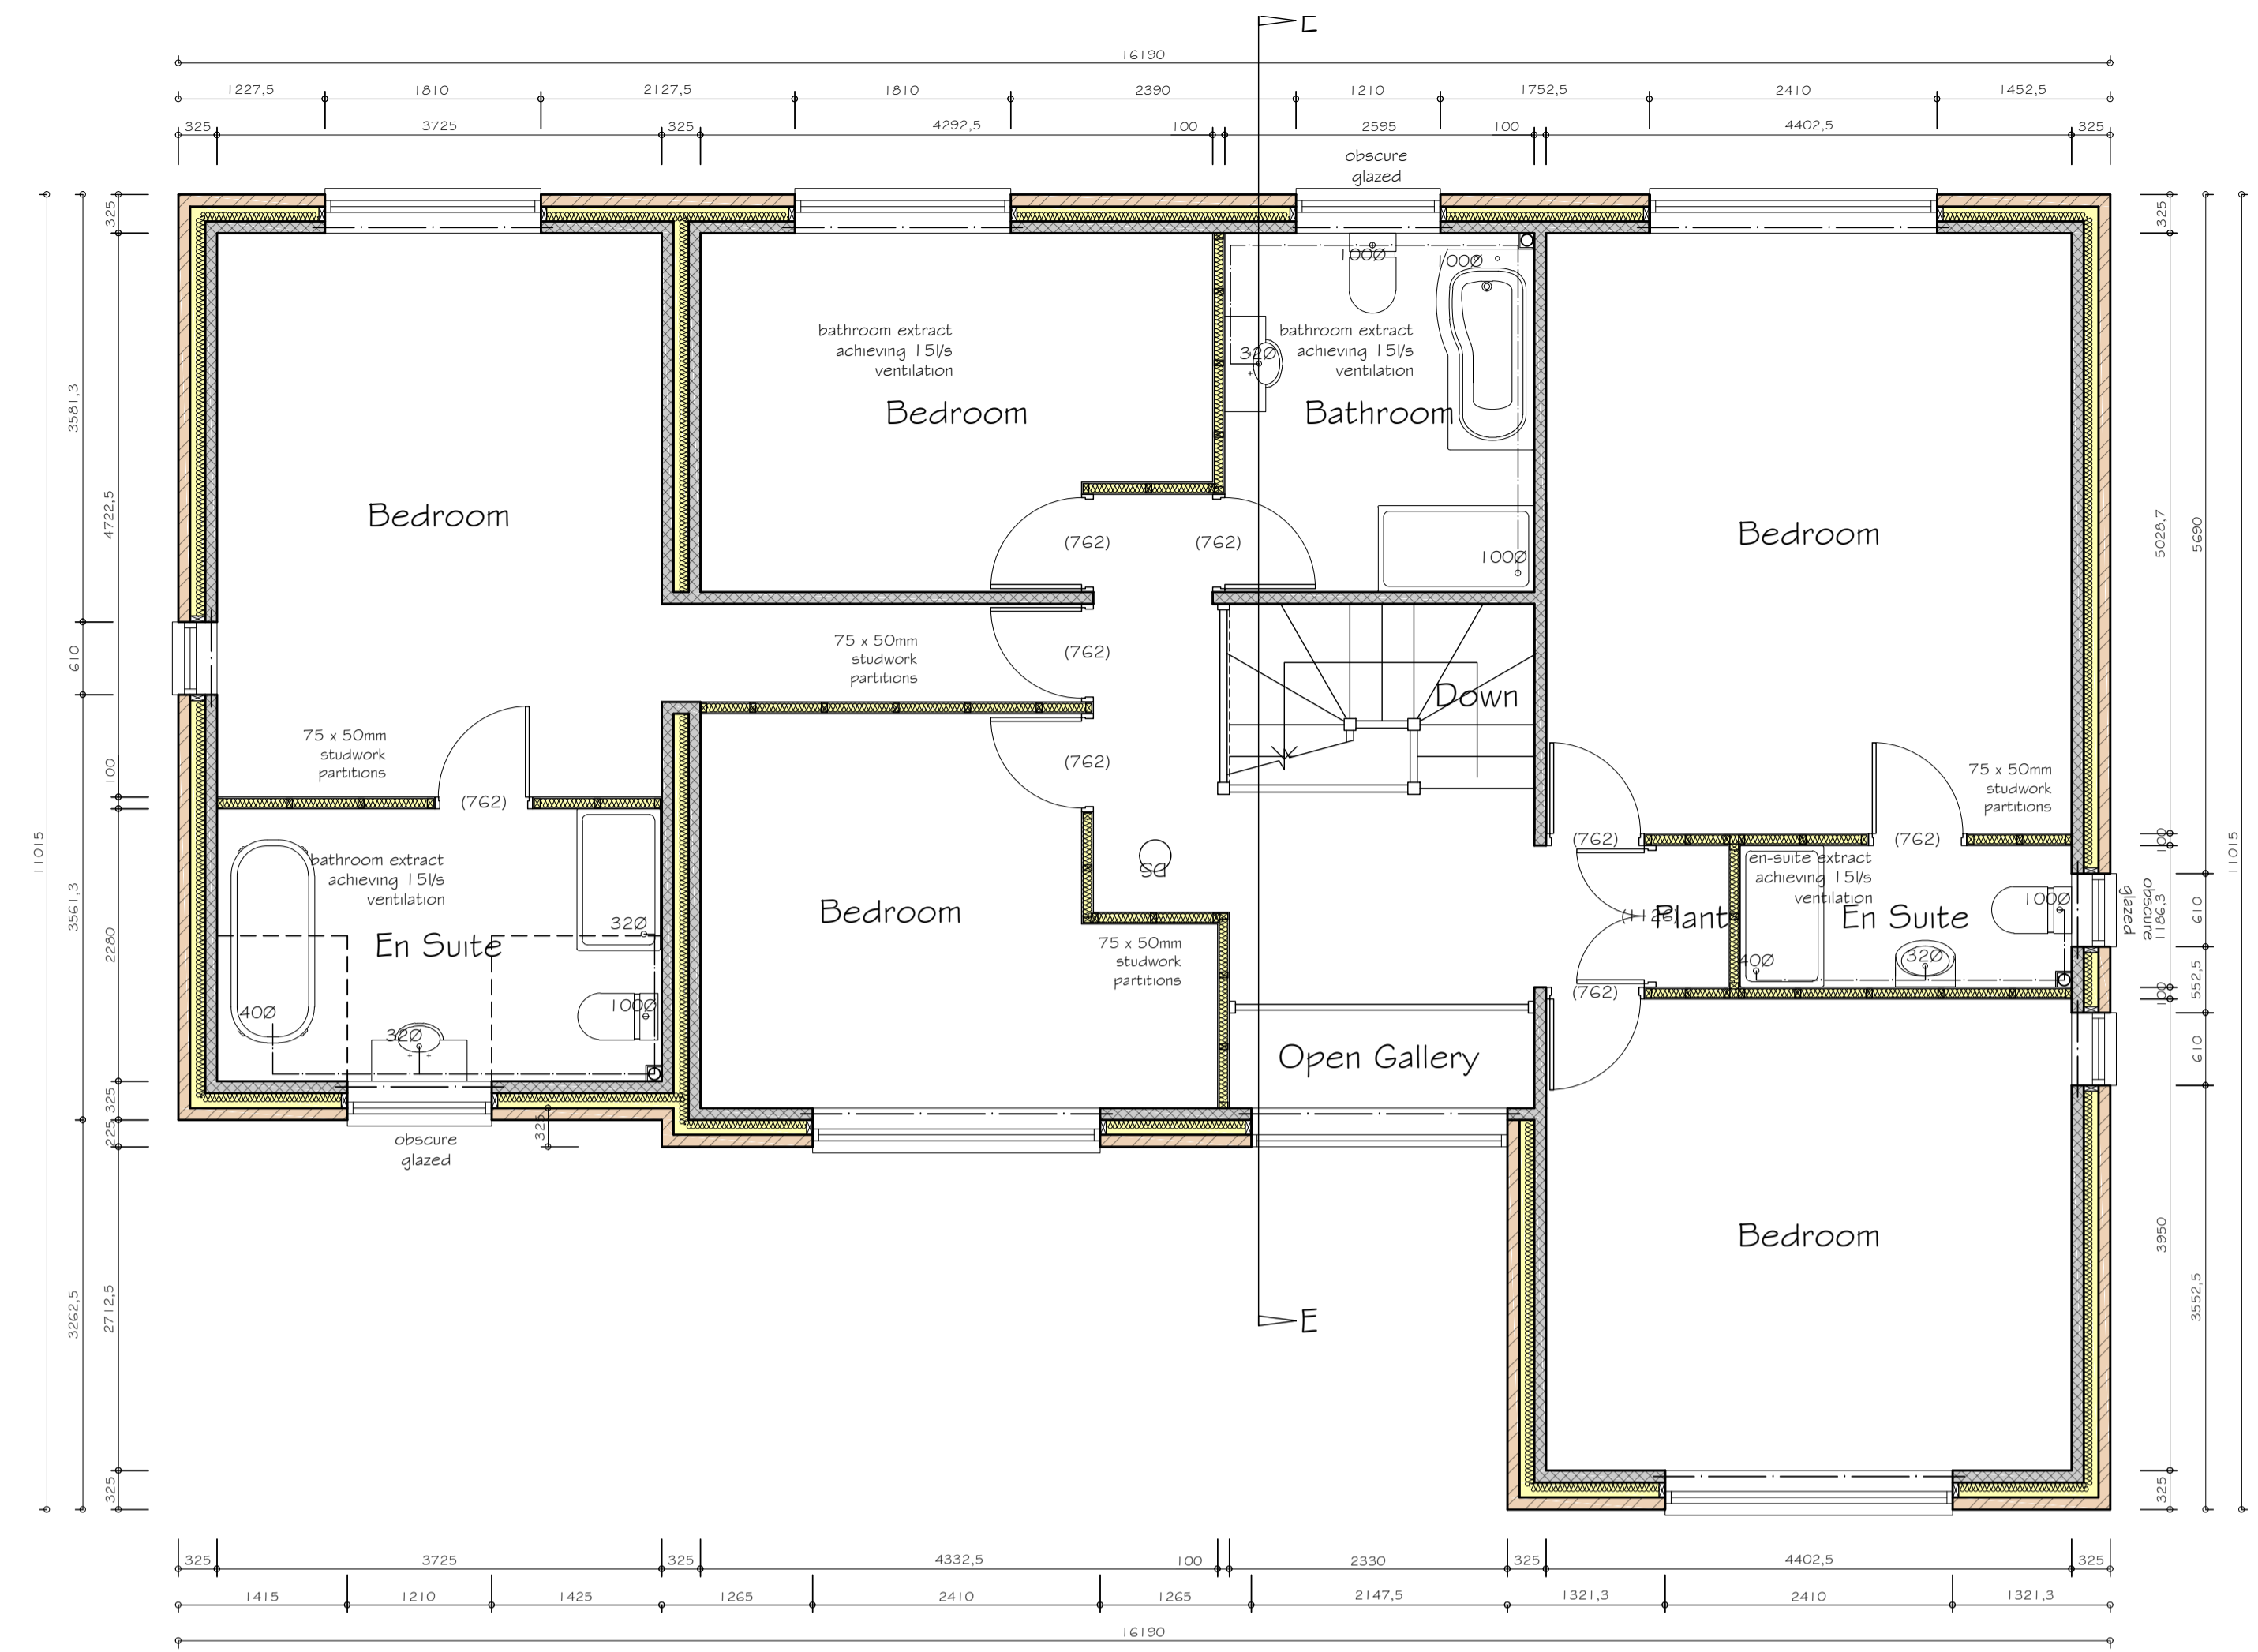

FIRST FLOOR PLAN  
SCALE 1:50

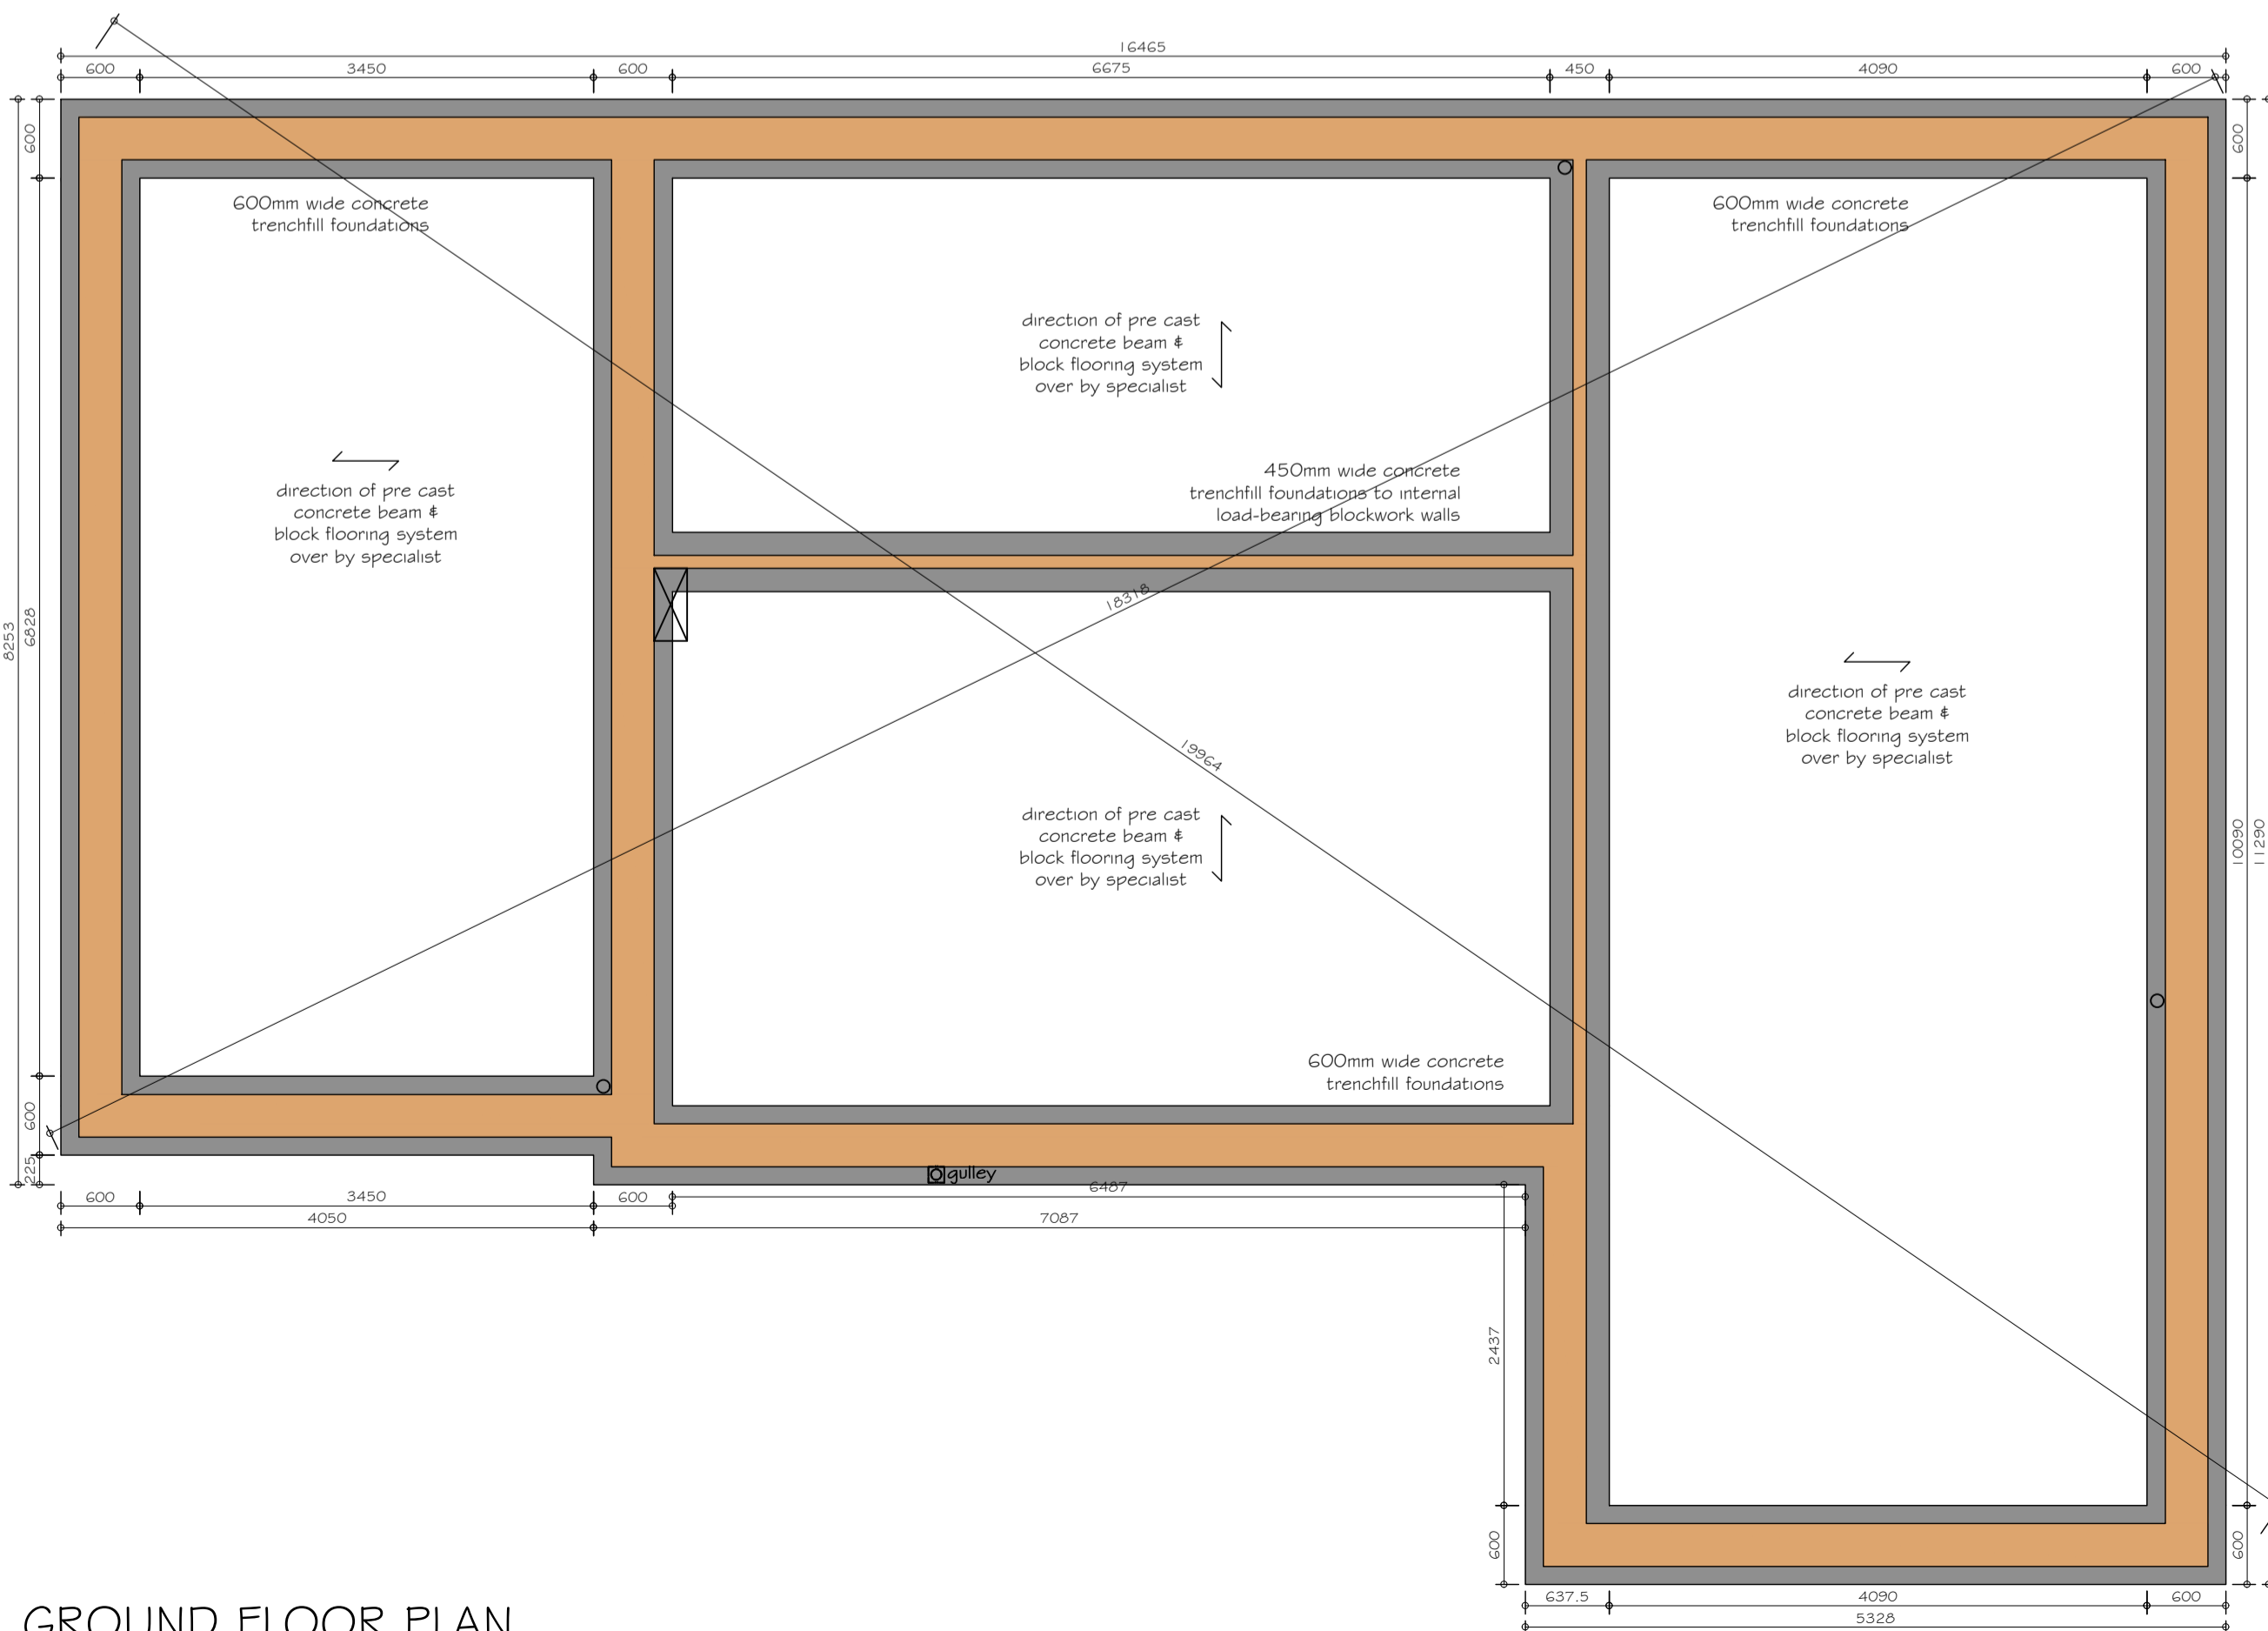

GROUND FLOOR PLAN  
SCALE 1:50

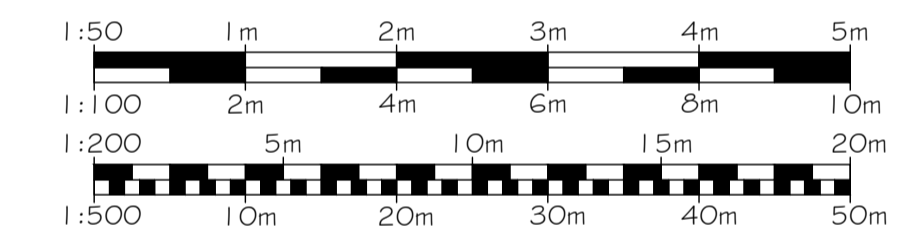


FRONT ELEVATION  
SCALE 1:100



SIDE ELEVATION  
SCALE 1:100



REAR ELEVATION  
SCALE 1:100

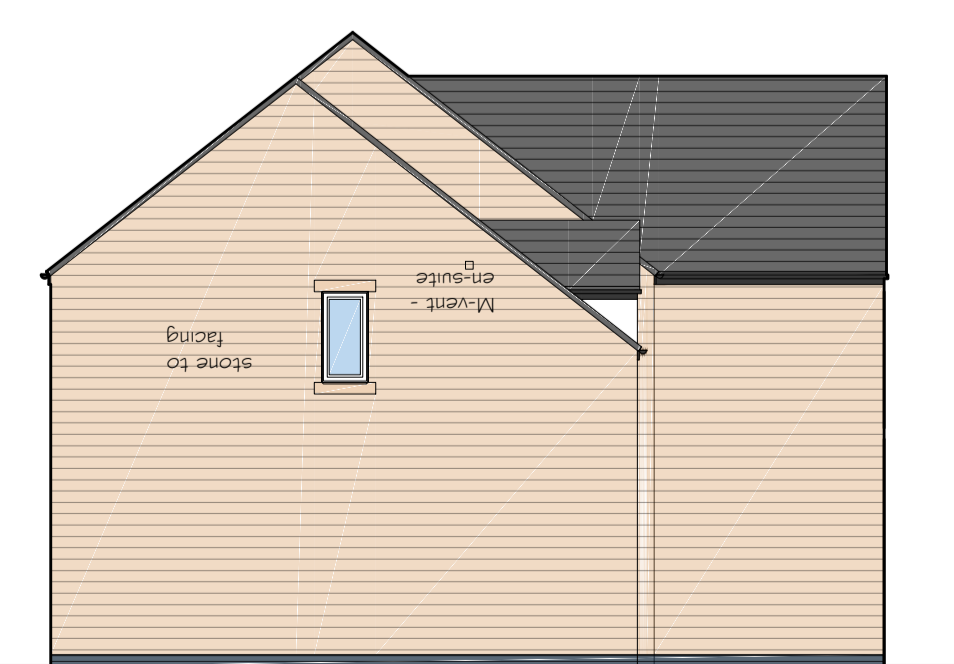

SIDE ELEVATION  
SCALE 1:100

REVISIONS		
Unit E14, Langham Park Industrial Estate, Lows Lane Stanton by Dale, Ilkeston DE7 4RU Phone 0115 9324010 E-mail: info@paul-gaughan.co.uk Web: www.paul-gaughan.co.uk		
<b>CLIENT</b> Kirk Hallam Homes Unit 1, Langley Park Industrial Estate, North Street, Langley Mill, Nottingham, NG16 4BS		
<b>LOCATION</b> The Starthe, 63 Hands Road, Heanor, Derbyshire, DE75 7HA		
<b>PROJECT</b> Proposed Residential Development		
<b>TITLE</b> The Shipleys Handled Plans and Elevations		
<b>PAPER SIZE</b> ISO A1 (594.00 x 841.00 MM)	<b>SCALE</b> 1:50, 1:100	<b>DATE</b> Sept 2018
<b>DRAWING NUMBER</b> JG/KHH/18/28/12	<b>REVISION</b> B	
<small>Scales are correct at time of plotting however please note that distortion can occur during copying. This drawing is copyright and may not be altered, traced, photographed, electronically copied or used for any purpose other than for which it is issued, without written permission from Mr. Gaughan. Check all dimensions on site. Any discrepancies should be reported to the designer before works proceed. Hatching is a representation of materials only.</small>		